

# AUDITORIA SERVICES LTD

Denby Way, Hellaby Ind Est, Hellaby,

Rotherham, S Yorks. S66 8HR

Tel: (01709)543345 or 703151

Fax: (01709) 700771

Email: sales@auditoria-services.com

Web: www.auditoria-services.com

## REVISION NOTES:

NO	DESCRIPTION	DATE
0	ORIGINAL ISSUE	16-07-19
A	DUMMY LEGS AND POWER SOCKET POSITIONS ADDED	17-07-19

NOTE :- WHILST EVERY EFFORT HAS BEEN MADE TO PRODUCE THESE DRAWINGS IN ACCORDANCE WITH CURRENT REGULATIONS AND BUILDING CODES, WE RECOMMEND RELEVANT APPROVAL IS SOUGHT FROM THE FIRE, BUILDING AND LICENSING AUTHORITIES BEFORE COMMENCEMENT OF PRODUCTION

CONTRACTOR: ARCHITECT:

Broadstock Office  
Furniture

PROJECT NAME:

Newcastle University  
- Cassie building 2.32

PROJECT DETAIL:

PLAN OF LECTURE  
THEATRE SEATING

STATUS:  
**PROPOSAL**

DRAWN BY:  
MFT


CHECKED BY:  
TEY

SCALE:  
DO NOT SCALE  
FROM DRAWING

DATE:  
16-07-19

DRAWING No:  
**19-338-01**

REVISION No:  
**A**

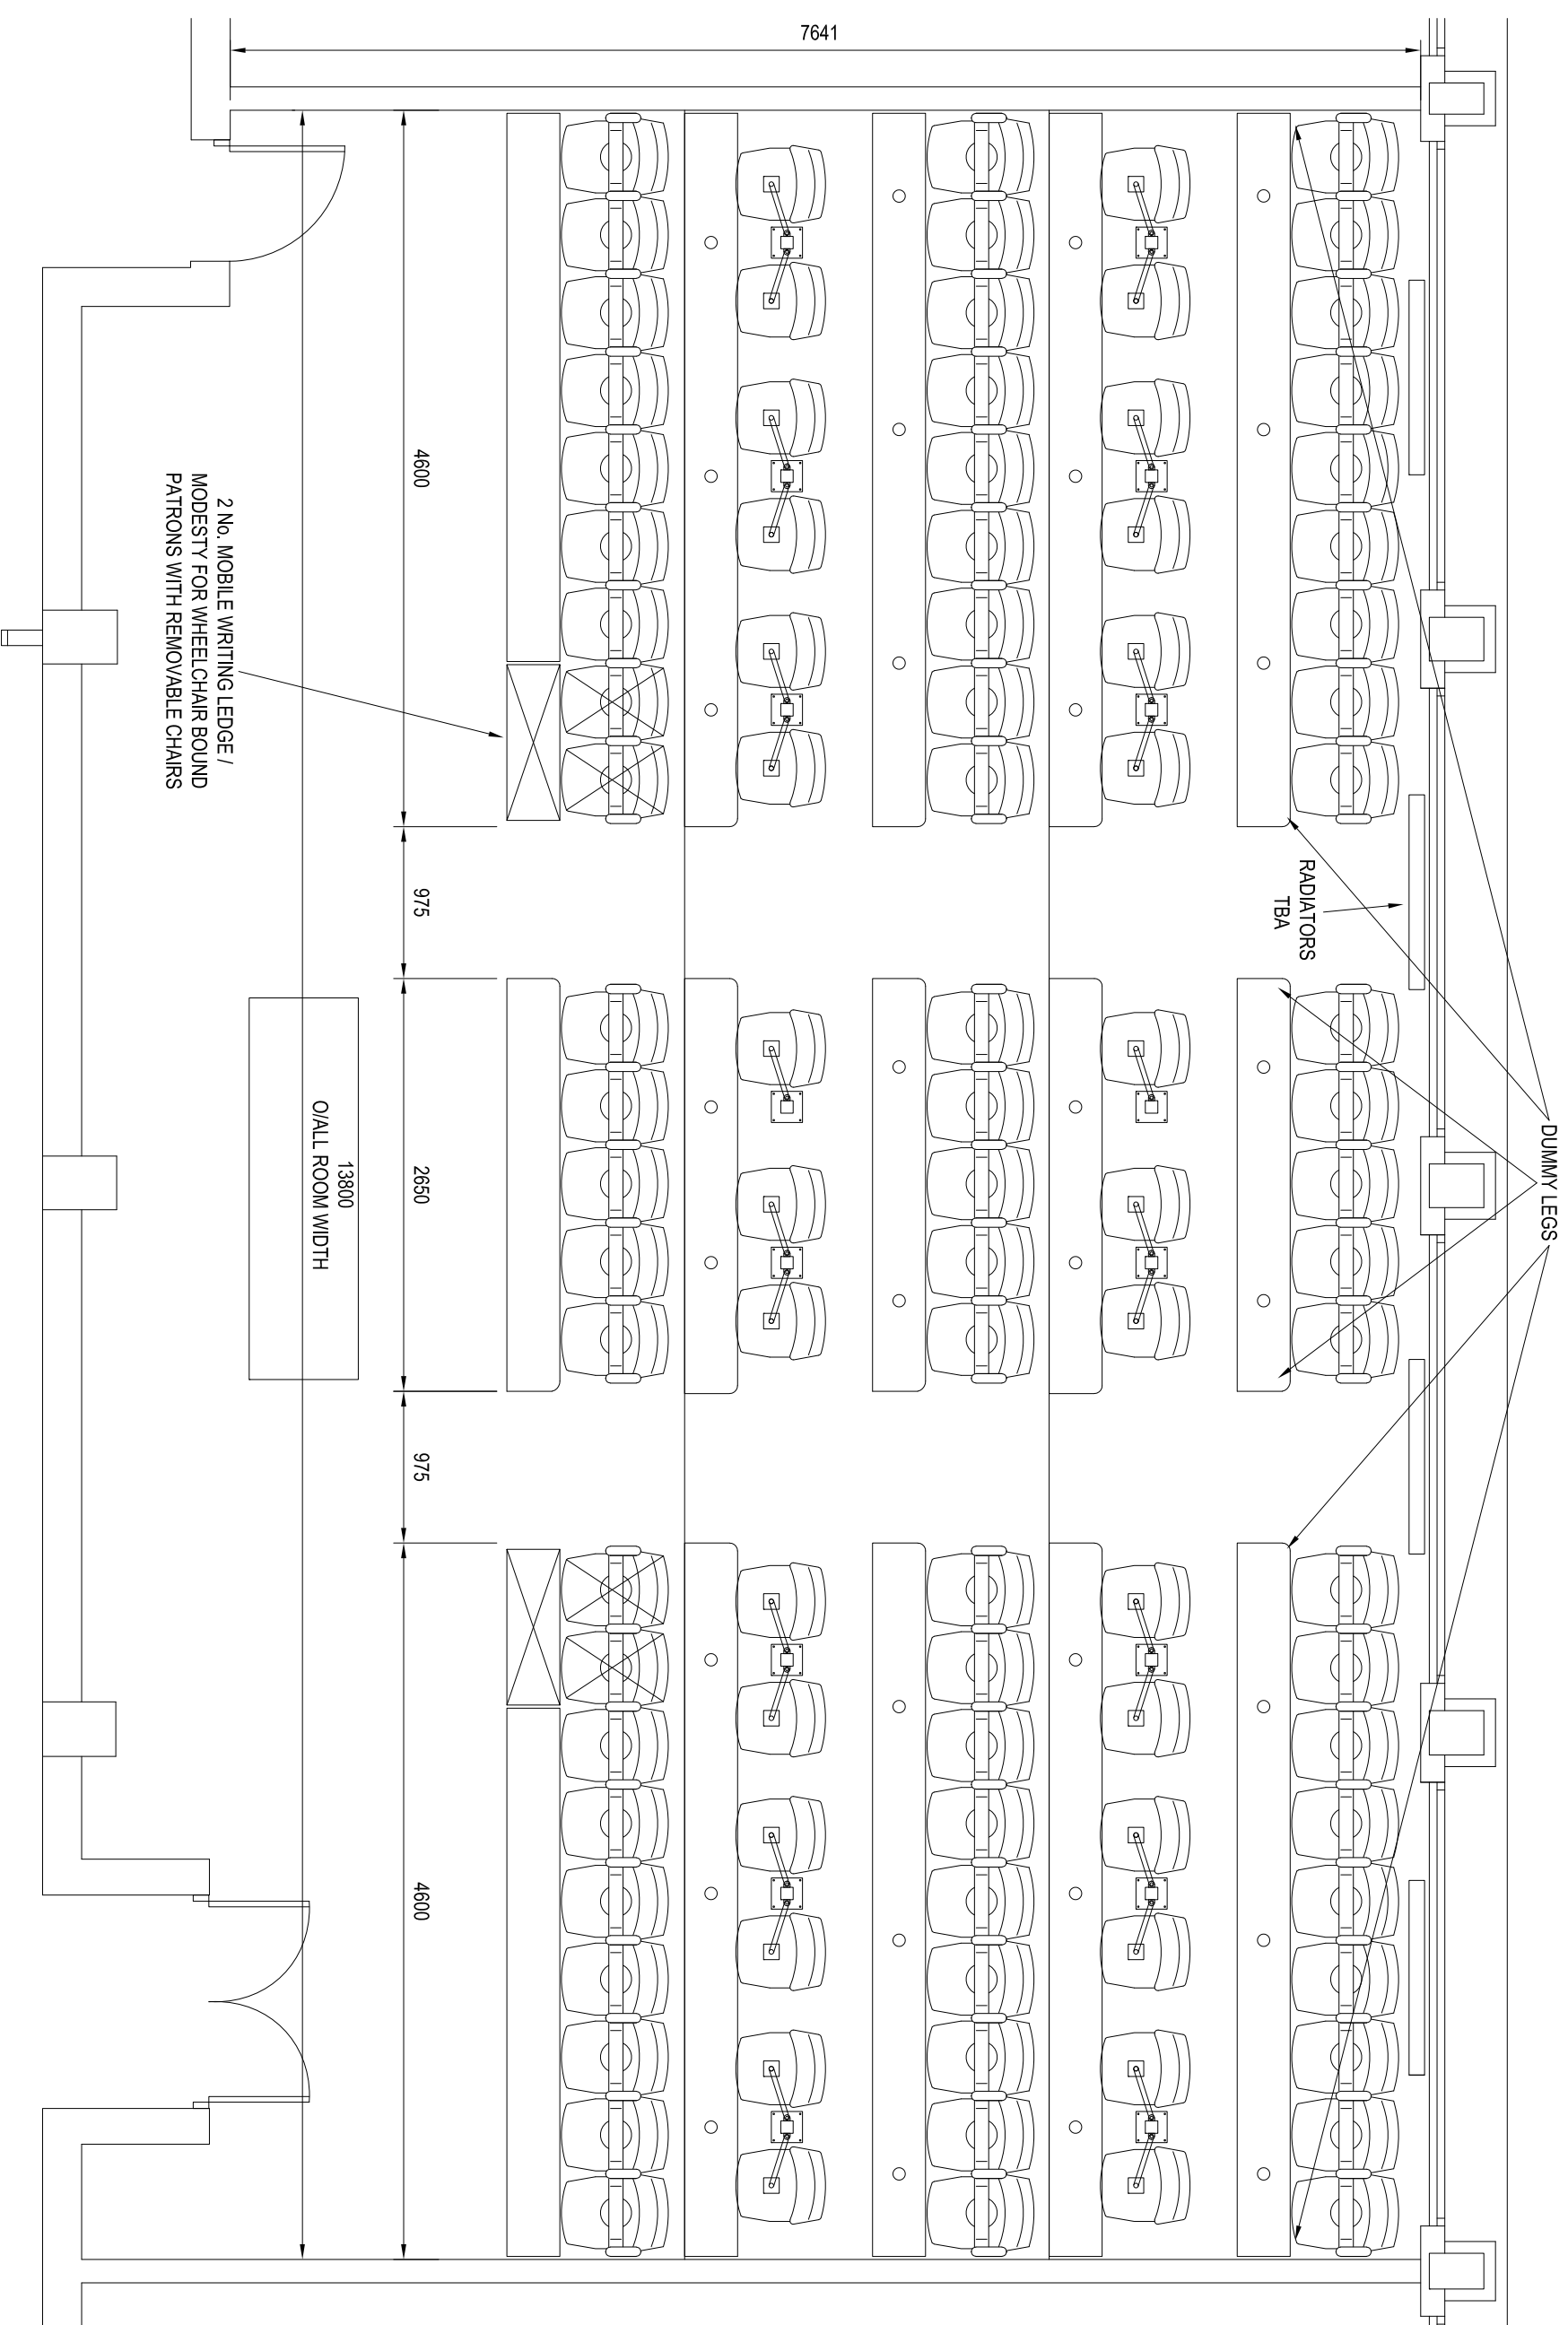

Type of Unit:	Fixed Tiering	No of Railed Ends:	No	Seating Type:	69 No. TS9 Fully upholstered theatre chairs with upholstered arms ( 4 No. Removable )	FINISHES:	Upholstery:	Camira Main Line Flux - MLF11/ MLF23
Width of Bank:	13800mm	Side Panels:	No		30 No. Interactive 9 lecture theatre chairs without arms	Colour to Decks:	By Others	
No of Rows:	2	Rear Panels:	No		500mm	Writing Ledges:	Duropal - R20095 Milano Oak/ Platinum Grey	
Tread Depth:	2340mm - 2440mm	Skirting:	No		32 No. 80Ø Power Socket Holes	Modesty Panels:	Duropal - R20095 Milano Oak/ Platinum Grey	
Row Rise:	150mm	F.R Treatment:	No		24 No. Dummy Legs	Exposed Metal:	RAL 7016	
No. of Aisles:	2 No. @ 975mm	Ducting:	No		N/A	Understructure Colour:	RAL 7016	
		Diffusers:	No			Seat No. & Row Letters:	Not Included	
		Access Hatch:	No					

# AUDITORIA SERVICES LTD


Denby Way, Hellaby Ind Est, Hellaby,  
Rotherham, S Yorks. S66 8HR  
Tel: (01709)543345 or 703151  
Fax: (01709) 700771  
Email: sales@auditoria-services.com  
Web: www.auditoria-services.com

## REVISION NOTES:

0	ORIGINAL ISSUE	16-07-19
A	DUMMY LEGS AND POWER SOCKET POSITIONS ADDED	17-07-19

NOTE :- WHILST EVERY EFFORT HAS BEEN MADE TO PRODUCE THESE DRAWINGS IN ACCORDANCE WITH CURRENT REGULATIONS AND BUILDING CODES, WE RECOMMEND RELEVANT APPROVAL IS SOUGHT FROM THE FIRE, BUILDING AND LICENSING AUTHORITIES BEFORE COMMENCEMENT OF PRODUCTION		
CONTRACTOR:	ARCHITECT:	
Broadstock Office Furniture	-	

PROJECT NAME:		
Newcastle University - Cassie building 2.32		
PROJECT DETAIL:		
SECTION OF LECTURE THEATRE SEATING		
STATUS: PROPOSAL		
DRAWN BY: MFT		
CHECKED BY: TEY		
SCALE: DO NOT SCALE FROM DRAWING		
DATE: 16-07-19		
DRAWING No: 19-338-02		
REVISION No: A		

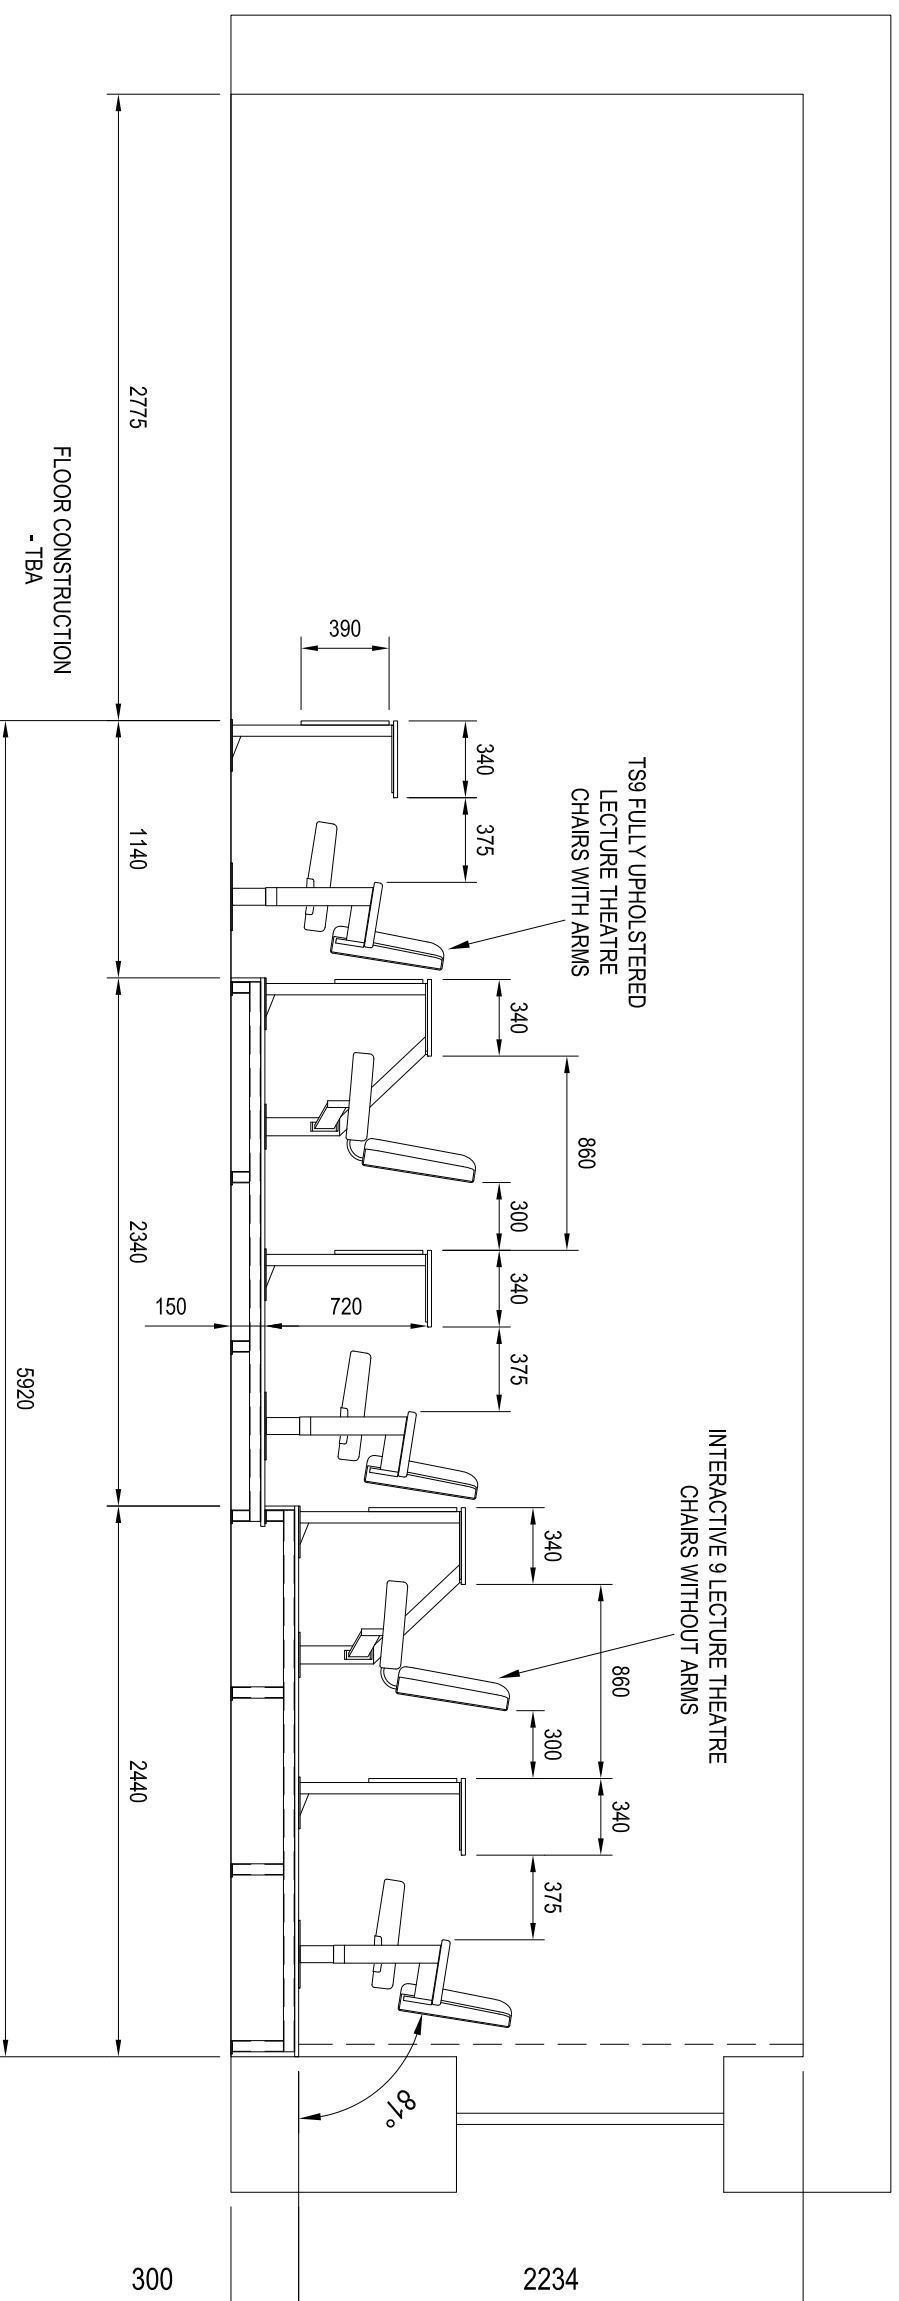

Type of Unit:	Fixed Tiering	No of Railed Ends:	No	Seating Type:	69 No. TS9 Fully upholstered theatre chairs with upholstered arms ( 4 No. Removable )	FINISHES:	Upholstery: Camira Main Line Flux - MLF11/MLF23
Width of Bank:	13800mm	Slide Panels:	No		30 No. Interactive 9 lecture theatre chairs without arms	Colour to Decks: By Others	
No of Rows:	2	Rear Panels:	No			Writing Ledges: Duropal - R20095 Milano Oak/ Platinum Grey	
Tread Depth:	2340mm - 2440mm	Skirting:	No			Modesty Panels: Duropal - R20095 Milano Oak/ Platinum Grey	
Row Rise:	150mm	F.R Treatment:	No			Exposed Metal: RAL 7016	
No. of Aisles:	2 No. @ 975mm	Ducting:	No			Understructure Colour: RAL 7016	
		Diffusers:	No			Seat No. & Row Letters: Not Included	
		Access Hatch:	No				

(C)

# AUDITORIA SERVICES LTD

Denby Way, Hellaby Ind Est, Hellaby,  
Rotherham, S Yorks. S66 8HR  
Tel: (01709)543345 or 703151

Fax: (01709) 700771


Email: sales@auditoria-services.com  
Web: www.auditoria-services.com

## REVISION NOTES:

0	ORIGINAL ISSUE	16-07-19
A	DUMMY LEGS AND POWER SOCKET POSITIONS ADDED	17-07-19

NOTE :- WHILST EVERY EFFORT HAS BEEN MADE TO PRODUCE THESE DRAWINGS IN ACCORDANCE WITH CURRENT REGULATIONS AND BUILDING CODES, WE RECOMMEND RELEVANT APPROVAL IS SOUGHT FROM THE FIRE, BUILDING AND LICENSING AUTHORITIES BEFORE COMMENCEMENT OF PRODUCTION		
CONTRACTOR:	ARCHITECT:	
Broadstock Office Furniture		
PROJECT NAME:	Newcastle University - Cassie building 2.32	

PROJECT DETAIL:	COLOUR PLAN OF LECTURE THEATRE SEATING	
STATUS:	PROPOSAL	
DRAWN BY:	MFT	
CHECKED BY:	TEY	
SCALE:	DO NOT SCALE FROM DRAWING	
DATE:	16-07-19	
DRAWING No:	19-338-03	
REVISION No:	A	

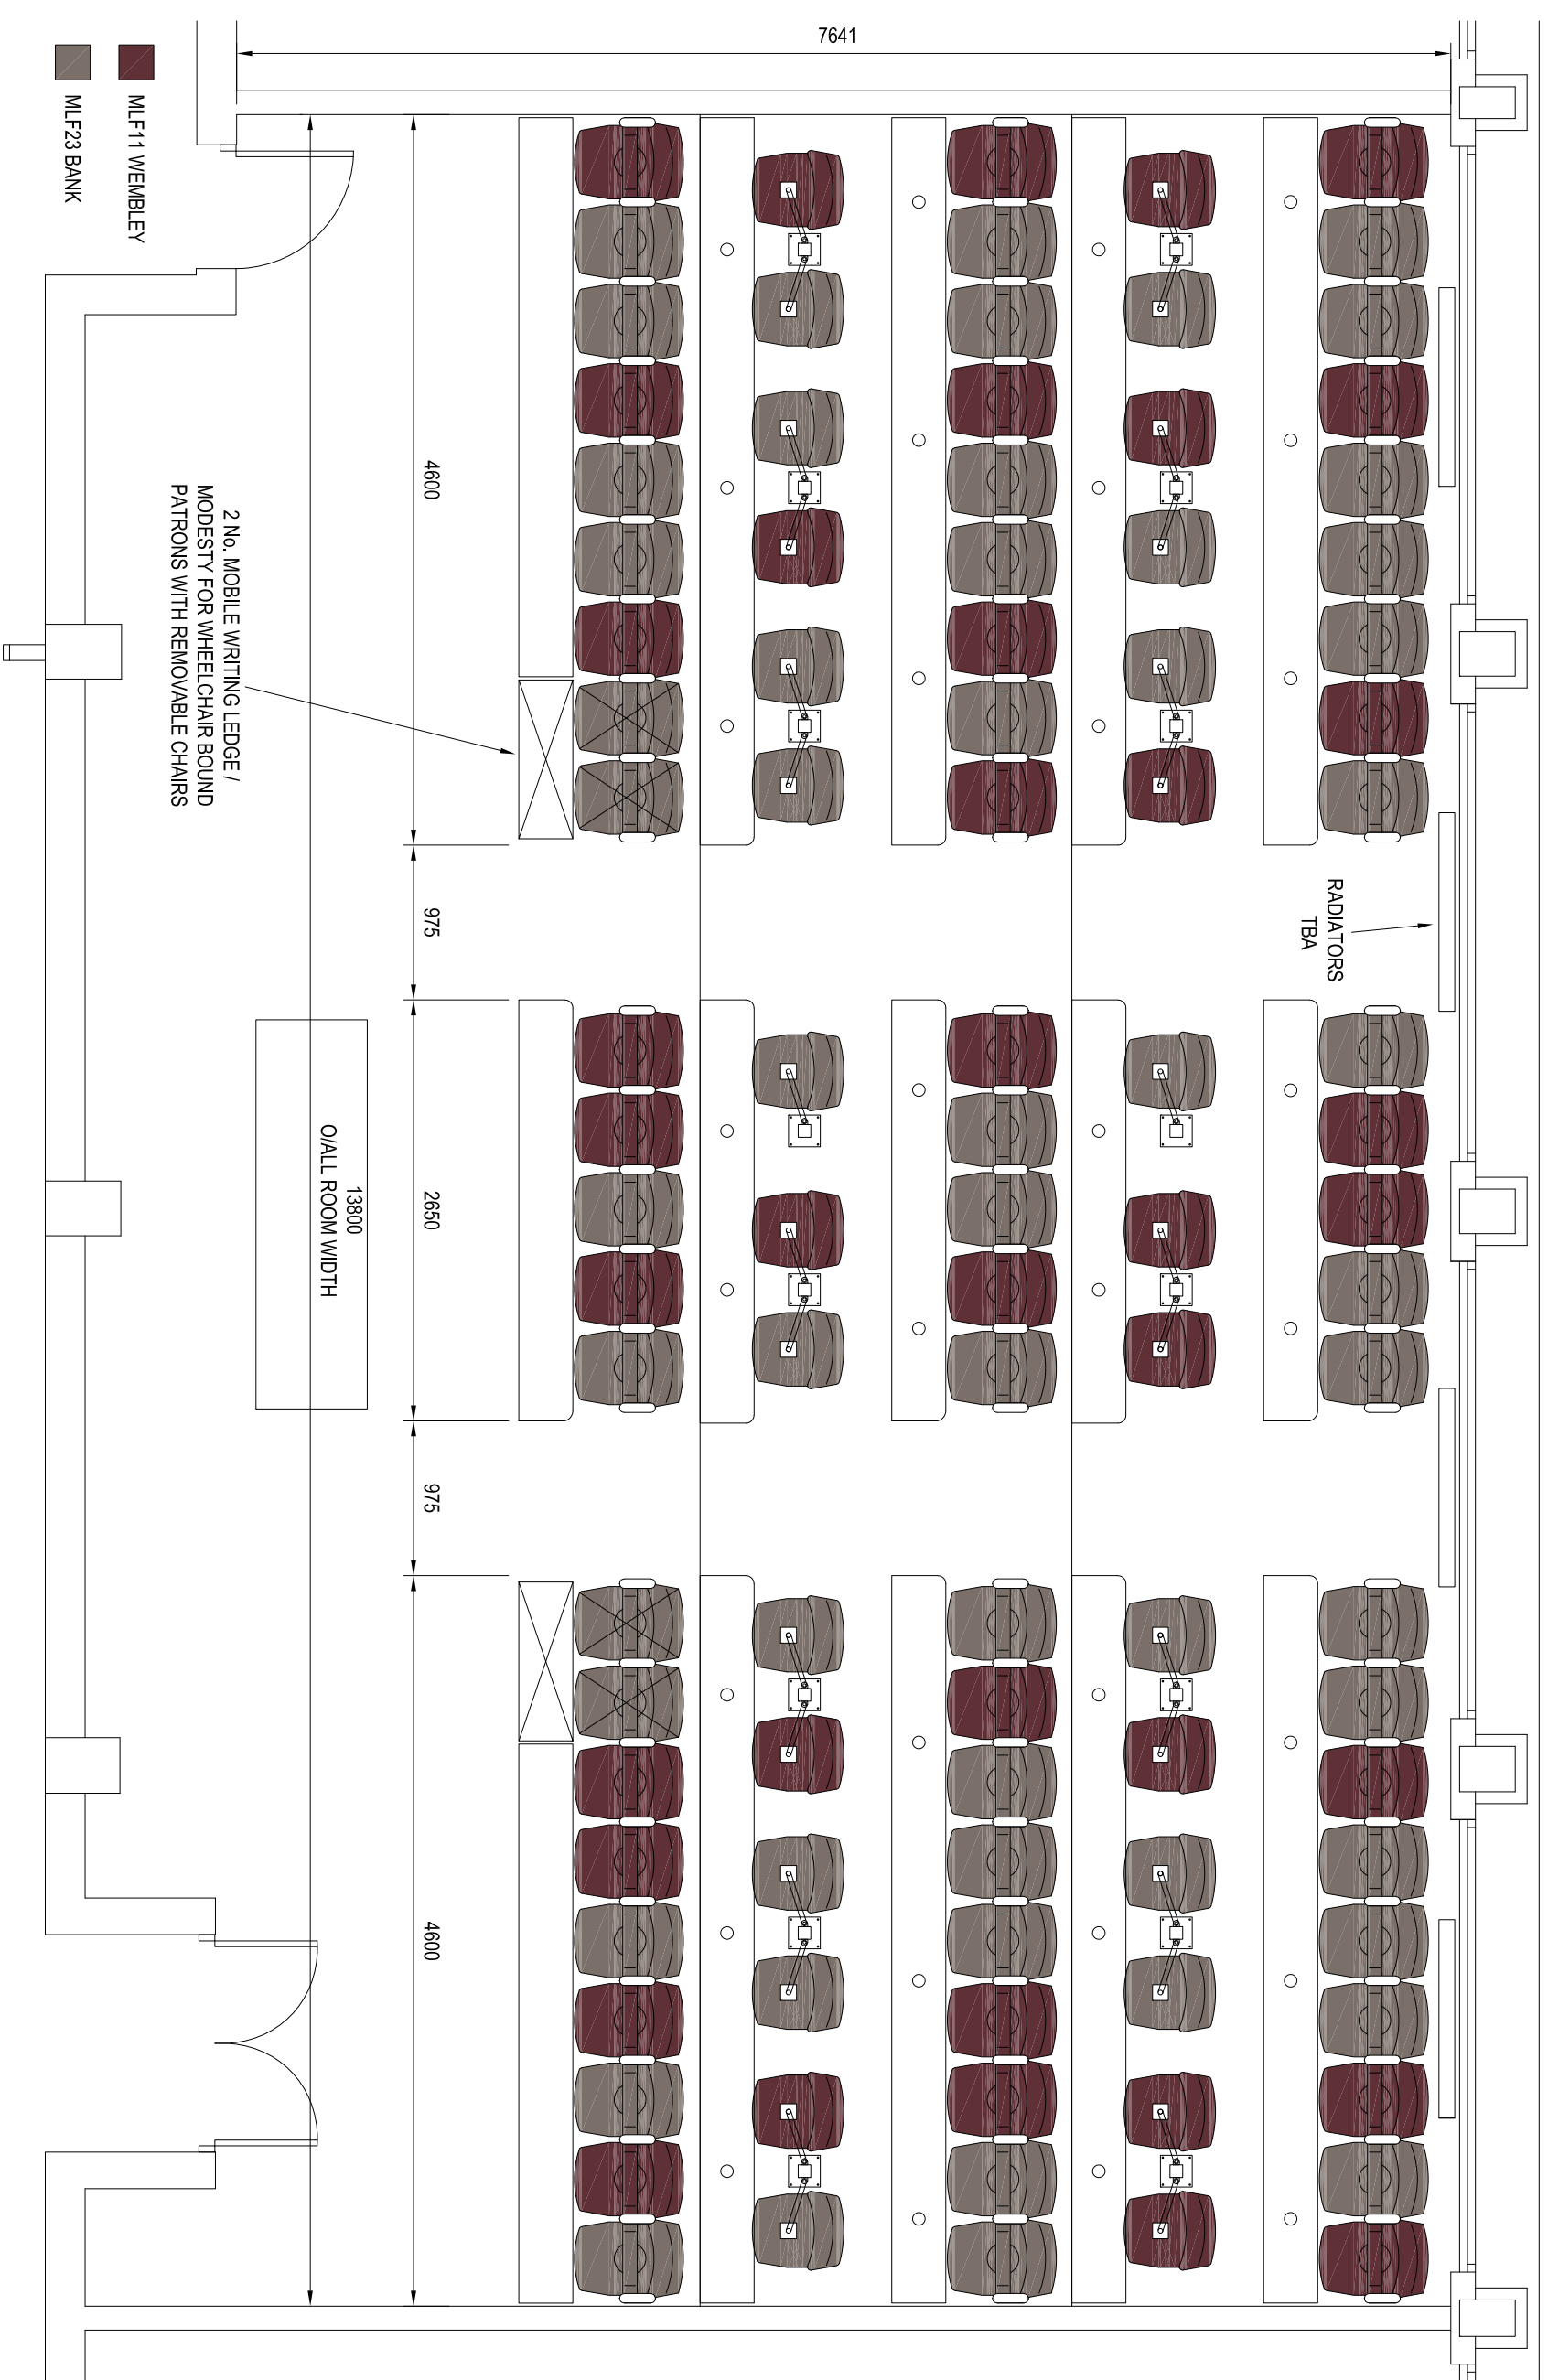

Type of Unit:	Fixed Tiering	No of Railed Ends:	No	Seating Type:	69 No. TS9 Fully upholstered theatre chairs with upholstered arms ( 4 No. Removable )	FINISHES:	Upholstery: Camira Main Line Flux - MLF11/ MLF23
Width of Bank:	13800mm	Side Panels:	No		with upholstered arms ( 4 No. Removable )	Colour to Decks: By Others	
No of Rows:	2	Rear Panels:	No		30 No. Interactive 9 lecture theatre chairs without arms	Writing Ledges: Duropal - R20095 Milano Oak/ Platinum Grey	
Tread Depth:	2340mm - 2440mm	Skirting:	No		500mm	Modesty Panels: Duropal - R20095 Milano Oak/ Platinum Grey	
Row Rise:	150mm	F.R Treatment:	No		32 No. 80Ø Power Socket Holes	Exposed Metal: RAL 7016	
No. of Aisles:	2 No. @ 975mm	Ducting:	No		24 No. Dummy Legs	Understructure Colour: RAL 7016	
		Diffusers:	No		N/A	Seat No. & Row Letters: Not Included	
		Access Hatch:	No				